

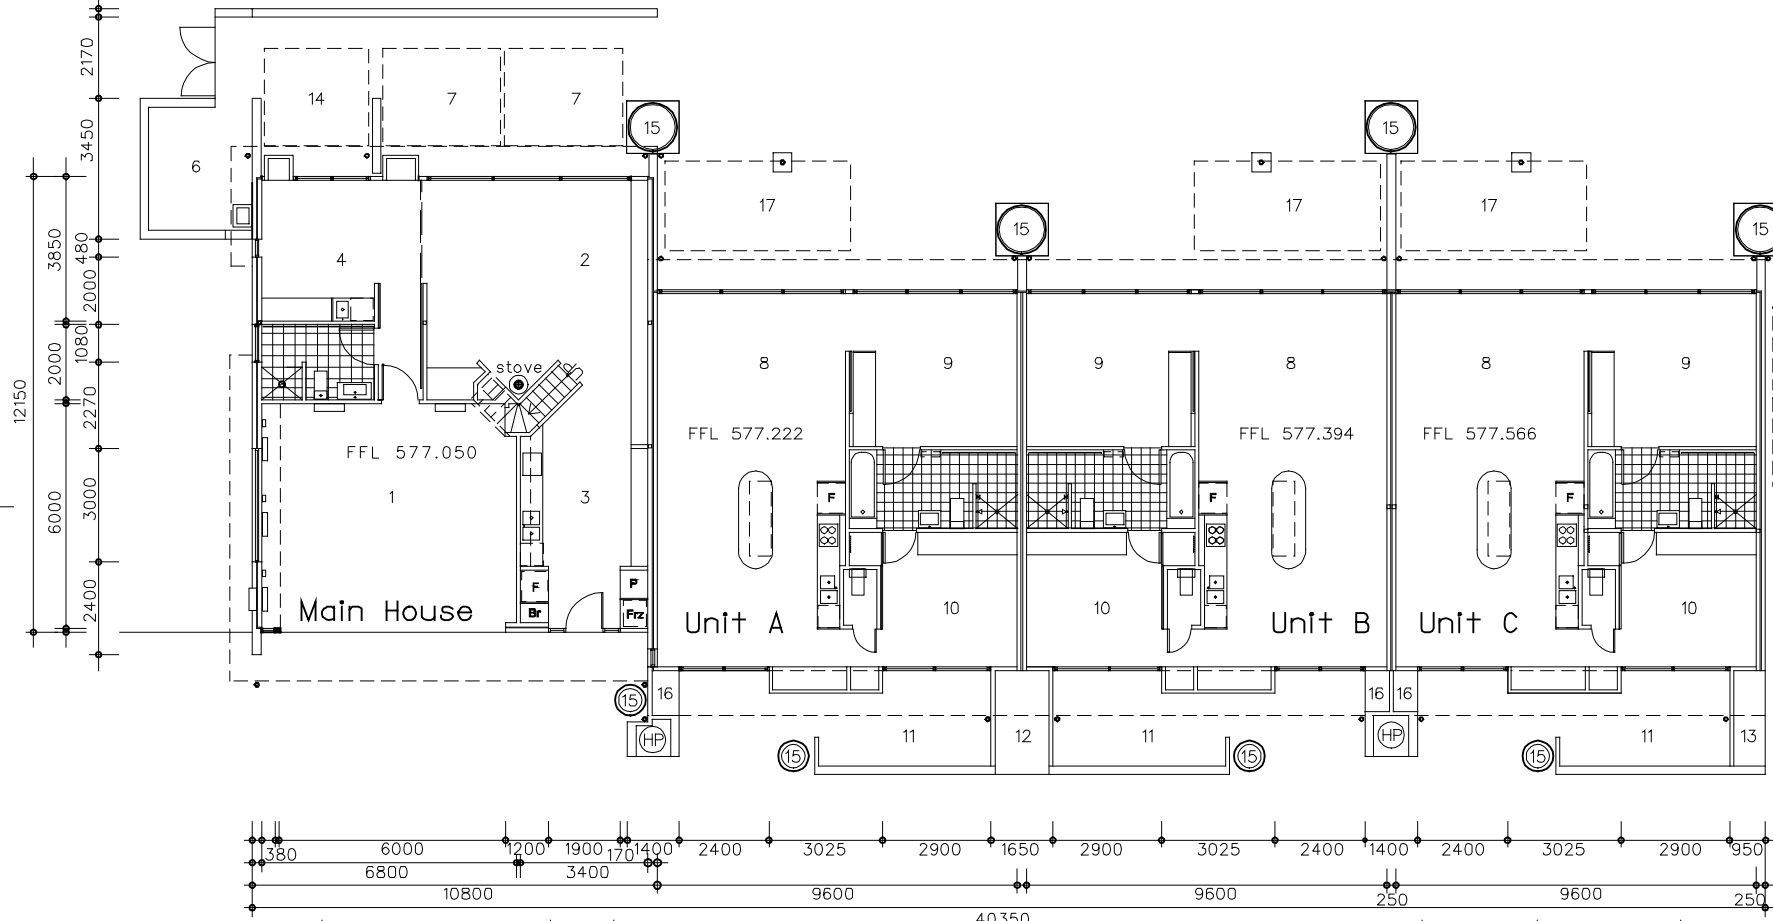
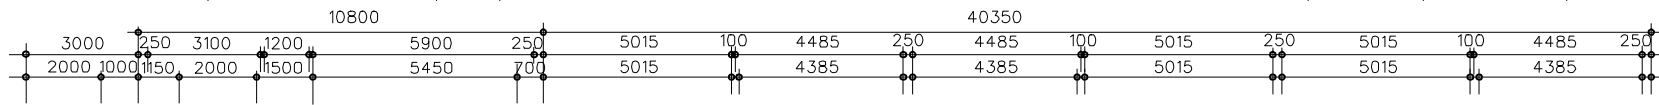
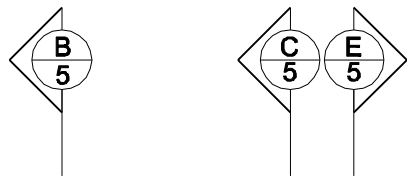
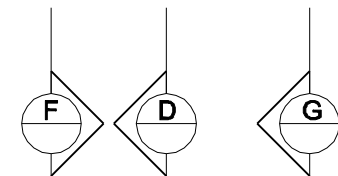
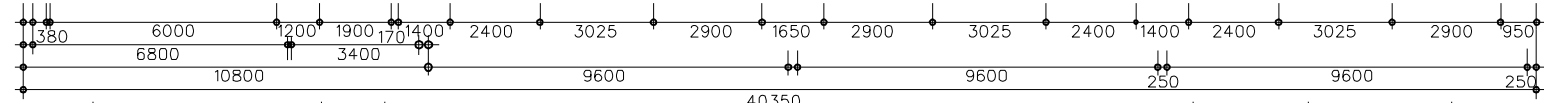
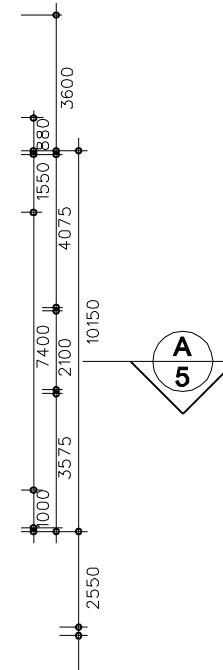
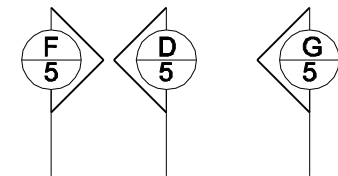


Level 2 Floor Plan

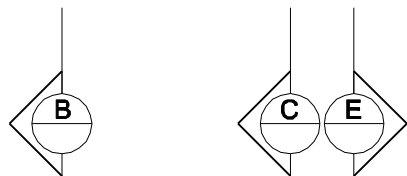

Level 1 Floor Plan

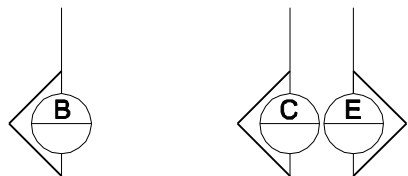

Schedule of Gross Floor Areas

Main house:	
2-car Garage	43.0
LFL	87.0
UFL	18.0
Attached Living Units:	
A	100.1
B	99.9
C	101.25
External Storage:	11.75
Total Area	461.0
Site Area	1090.0
Plot ratio	42.3%

Sallee House

- 1 two-car garage
  - 2 common room
  - 3 entry
  - 4 laundry + utility room
  - 5 loft store
  - 6 utility courtyard in front zone
  - 7 shade structure frame
- Attached Living Units A B C
- 8 living area
  - 9 bedroom
  - 10 bedroom
  - 11 courtyardscape
  - 12 bicycle shed
  - 13 garden tool shed
  - 14 clothes drying
  - 15 citrus pot
  - 16 storage
  - 17 shade structure frame


Brett Lowe raia  
architect

41 wilshire street  
dickson act  
ABN 27 786 301 928  
ACT Reg. No. 1085  
m 0412774845


Stellulata Pty Ltd Cohousing  
ACT Government Demonstration Housing - 24 Angas Street  
Block 6 Section 25 AINSLIE

Revisions

Issue 00	Draft - Issue Demonstration Housing for Knight Frank	13 Aug 2019

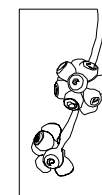

TITLE  
**Level 1 & 2 Floor Plans**  
DATE  
14 August 2019

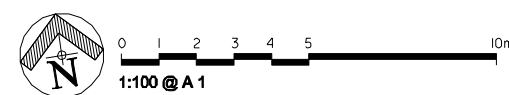

A03 -00